

# EARHART/CAUSEWAY INTERCHANGE

100% Preliminary Plans complete


Estimated Construction Cost: \$70-75M

2 Years for Final Plan Development

Most Optimistic Construction start date: 2021



PRELIMINARY PLANS

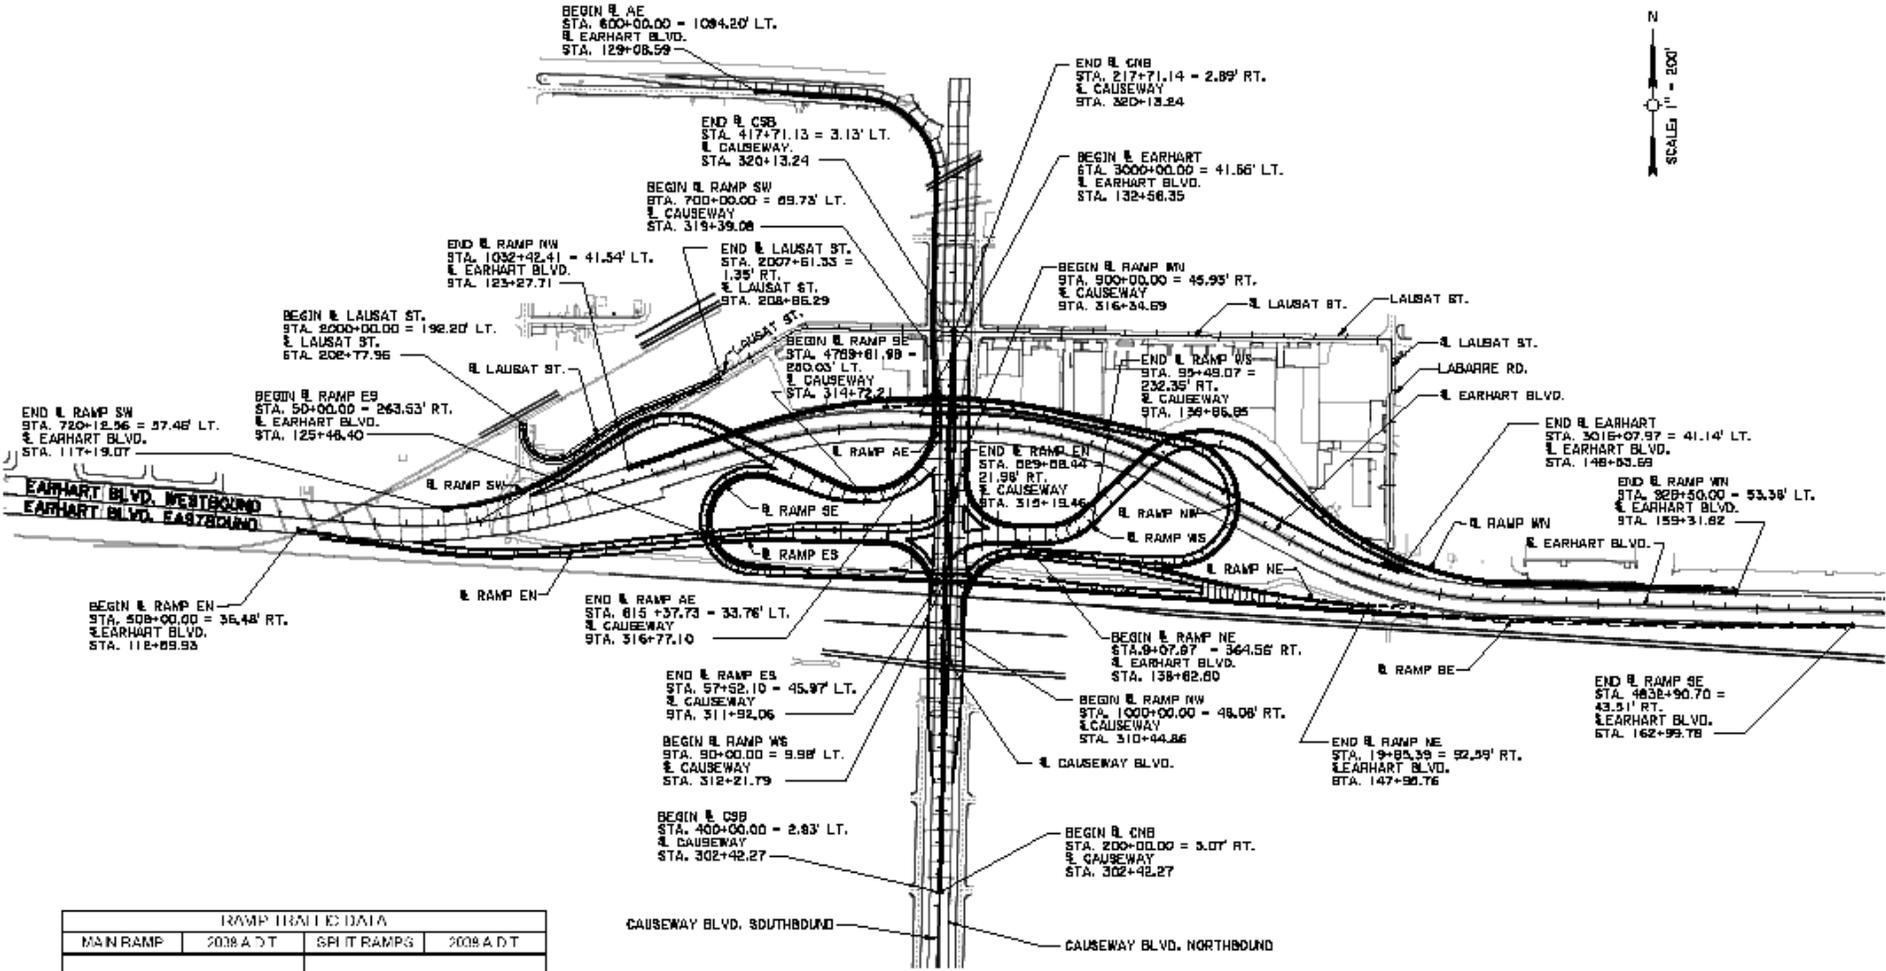

RAMP TRAFFIC DATA			
SW	10,821	SW	1,257
		SE	14,328
LN	5,357	LN	5,129
		ES	3,730
NW	2,357	NW	5,215
		NE	3,179
WN	10,882	WN	3,582
		WS	5,023
AF	2,311		

**LEGEND:**  
 AE - EAST AIRLINE TO SOUTH CAUSEWAY  
 SW - SOUTH CAUSEWAY TO WEST EARTHART BLVD.  
 SE - SOUTH CAUSEWAY TO EAST EARTHART BLVD.  
 EN - EAST EARTHART BLVD. TO NORTH CAUSEWAY  
 ES - EAST EARTHART BLVD. TO SOUTH CAUSEWAY  
 NW - NORTH CAUSEWAY TO WEST EARTHART BLVD.  
 NE - NORTH CAUSEWAY TO EAST EARTHART BLVD.  
 WN - WEST EARTHART BLVD. TO NORTH CAUSEWAY  
 WS - WEST EARTHART BLVD. TO SOUTH CAUSEWAY  
 CSB - CAUSEWAY SOUTHBOUND  
 CNB - CAUSEWAY NORTHBOUND

**PRELIMINARY PLANS**

**PRELIMINARY**  
 NOT TO BE USED FOR  
 CONSTRUCTION,  
 BIDDING,  
 RECORDATION,  
 COMPLIANCE, SALES  
 OR AS THE BASIS FOR  
 THE ISSUANCE OF A  
 PERMIT.

**BURK-KLEINPETER, INC.**  
 REGISTERED PROFESSIONAL ENGINEER  
 LICENSE # 12,252  
 DATE 12/25/2013

PROJECT NUMBER	18.00
DATE	12/25/2013
DESIGNER	JEFFERSON
CHECKER	
DATE	
SCALE	1" = 200'
PROJECT TITLE	CAUSEWAY BLVD. - EARTHART EXPRESSWAY INTER.



